


NOMENCLATURE

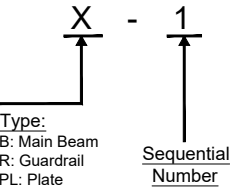

MATERIAL PROPERTIES:

*YIELDING STRESS OF STEEL ELEMENTS:

- ALL PLATES: S275 (FY=275MPA).
- ALL HOLLOW SECTIONS: S275 (FY=275MPA).

REVISIONS

No	DESCRIPTION	DATE

KEY:


CIVIL
versailles center.3rd floor
sarba.jounieh.lebanon
off +961-9-642531
fax +961-9-642532

CLIENT
NGO Shareq


PROJECT - LOCATION
WHEELCHAIR RAMP

TITLE
PLAN


SCALE 1:25	DATE 2024-02-27	FORMAT A3	SHEET S200
FILE S200-ASSEMBLY KEY SECTIONS & PLAN-REV01.DWG	PROJECT		REV 01

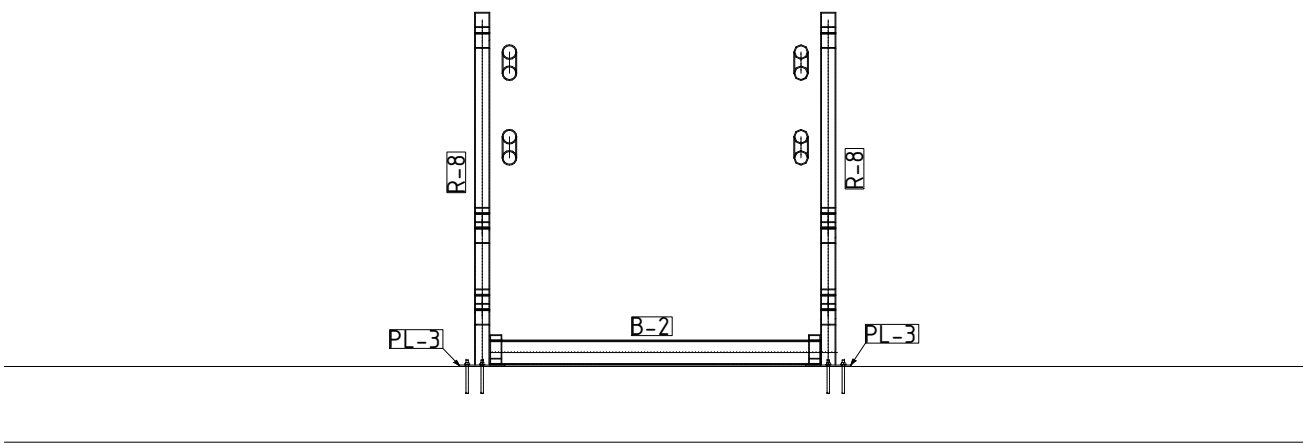

SECTION A-A

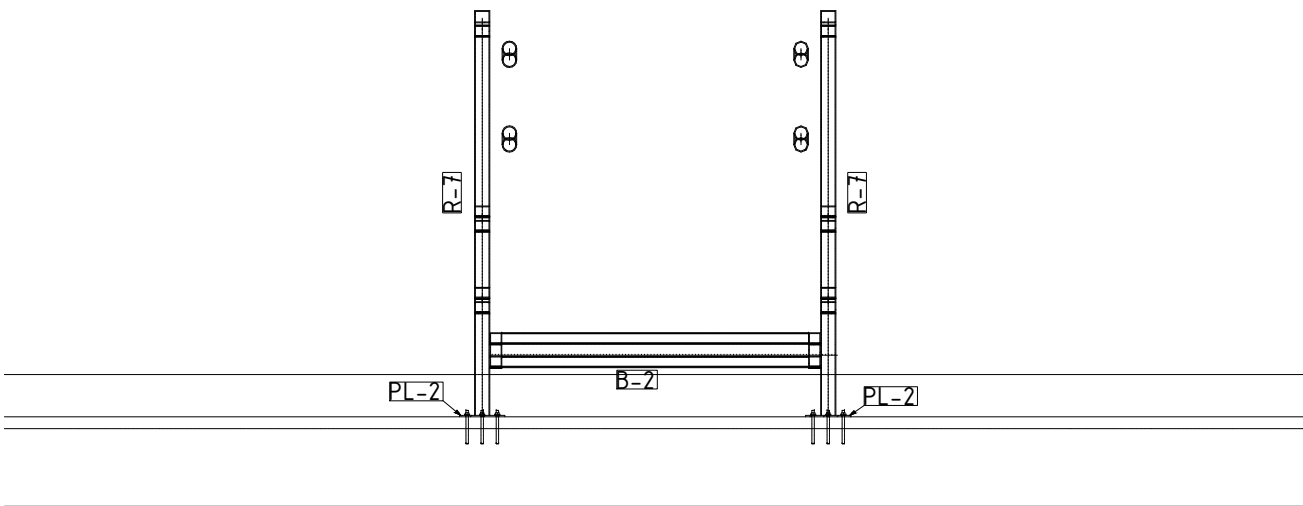


SECTION B-B

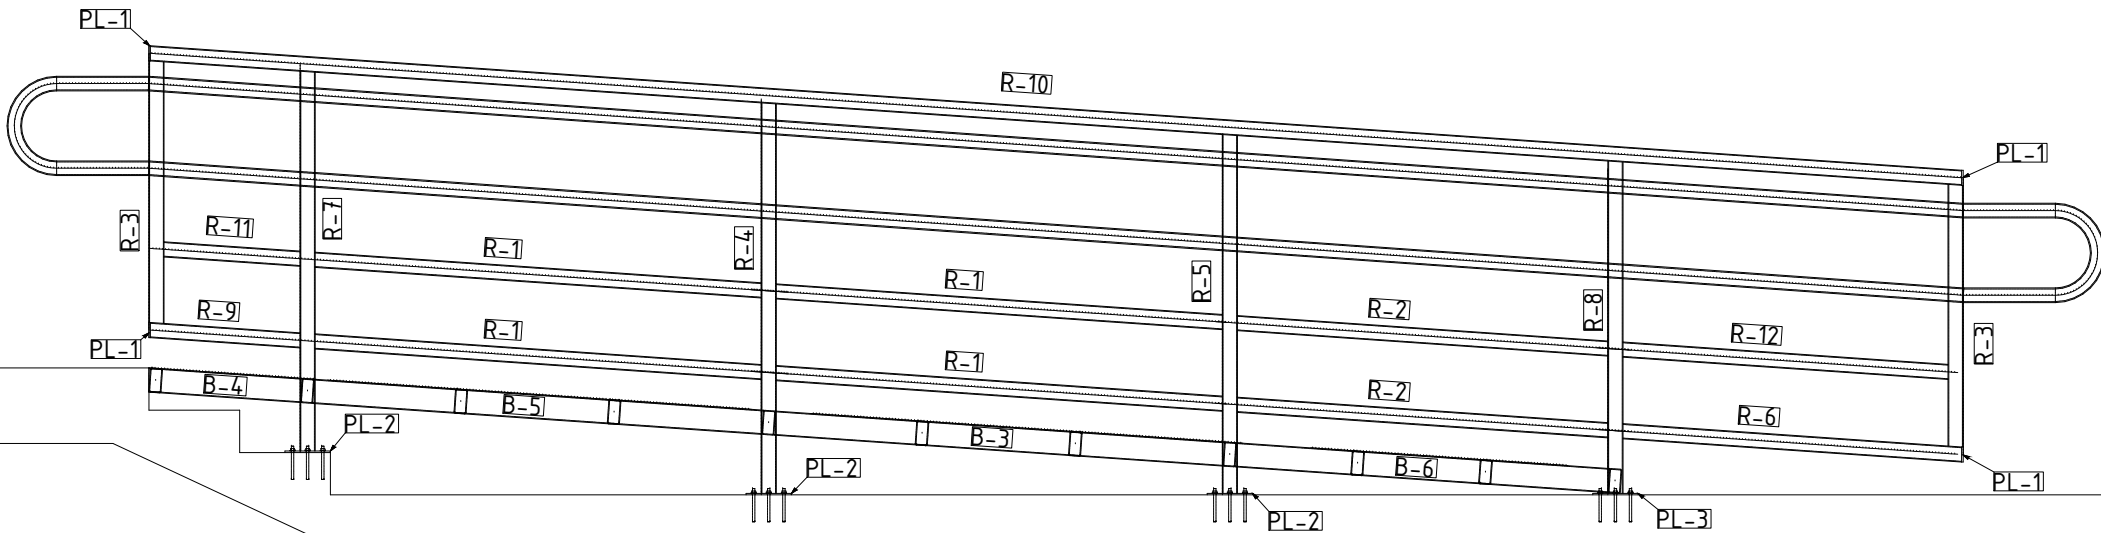

SECTION C-C

NOMENCLATURE

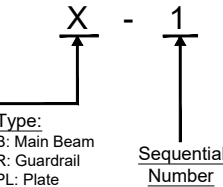

MATERIAL PROPERTIES:

*YIELDING STRESS OF STEEL ELEMENTS:

- ALL PLATES: S275 (FY=275MPA).
- ALL HOLLOW SECTIONS: S275 (FY=275MPA).

REVISIONS

No	DESCRIPTION	DATE

KEY:

CIVIL
APOCA versailles center.3rd floor
sarba.jounieh.lebanon
off +961-9-642531
fax +961-9-642532

CLIENT
NGO Shareq

PROJECT - LOCATION
WHEELCHAIR RAMP

TITLE
SECTIONS

SCALE 1:25	DATE 2024-02-27	FORMAT A3	SHEET S201
FILE S200-ASSEMBLY KEY SECTIONS & PLAN-REV01.DWG	PROJECT		REV 01