

MATERIAL PROPERTIES:

\*YIELDING STRESS OF STEEL ELEMENTS:

- ALL PLATES: S275 (FY=275MPA).
- ALL HOLLOW SECTIONS: S275 (FY=275MPA).

REVISIONS

No	DESCRIPTION	DATE

KEY:

CIVIL

 versailles center.3rd floor  
sarba.jounieh.lebanon  
off +961-9-642531  
fax +961-9-642532

CLIENT

NGO Shareq


PROJECT - LOCATION

WHEELCHAIR RAMP


TITLE

PLAN


SCALE	DATE	FORMAT	SHEET
1:25	2024-02-27	A3	S100
FILE		PROJECT	REV 01
S100-RAMP-REV01.DWG			

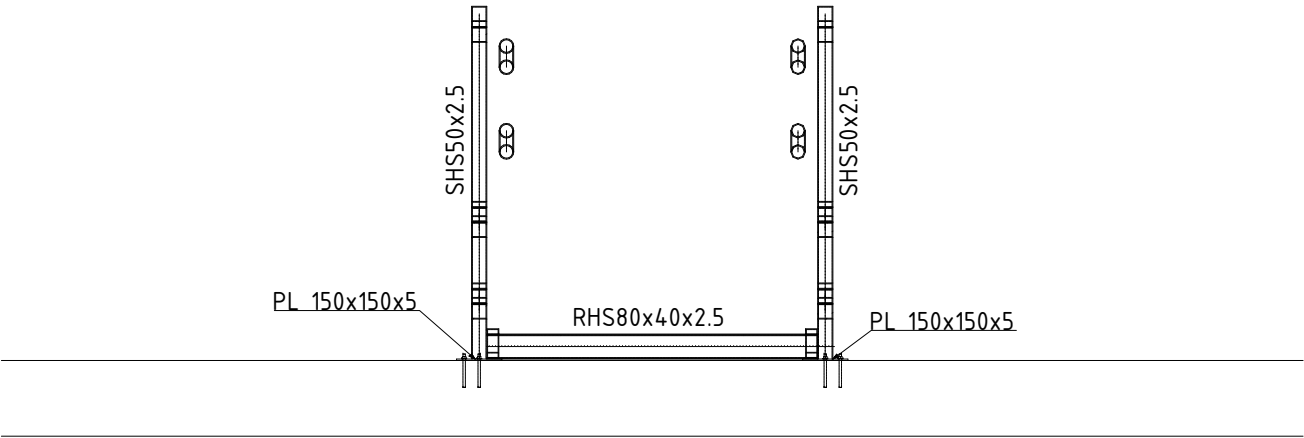

SECTION A-A

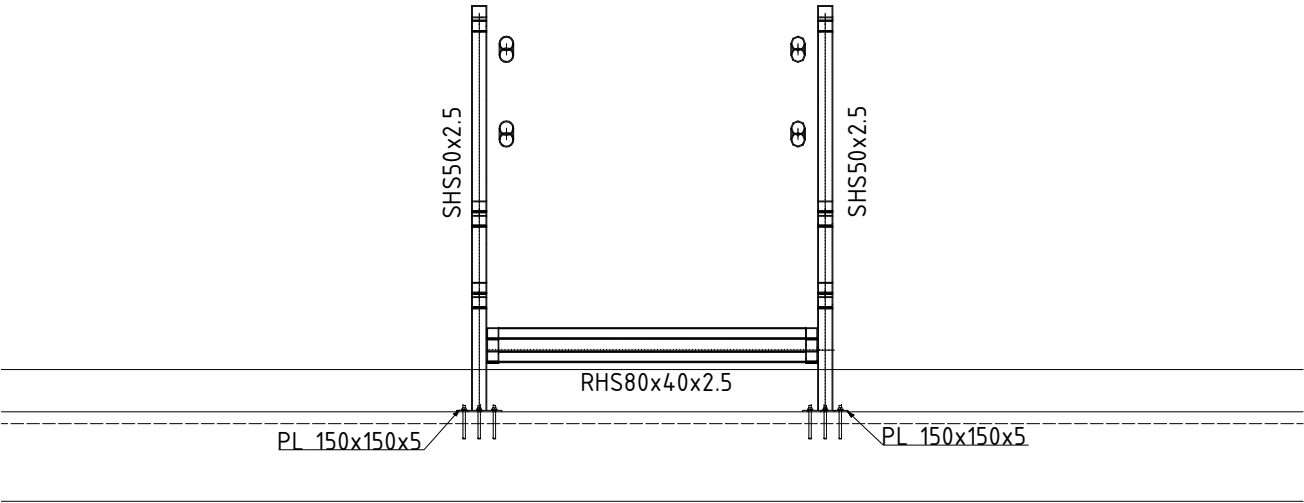

SECTION B-B

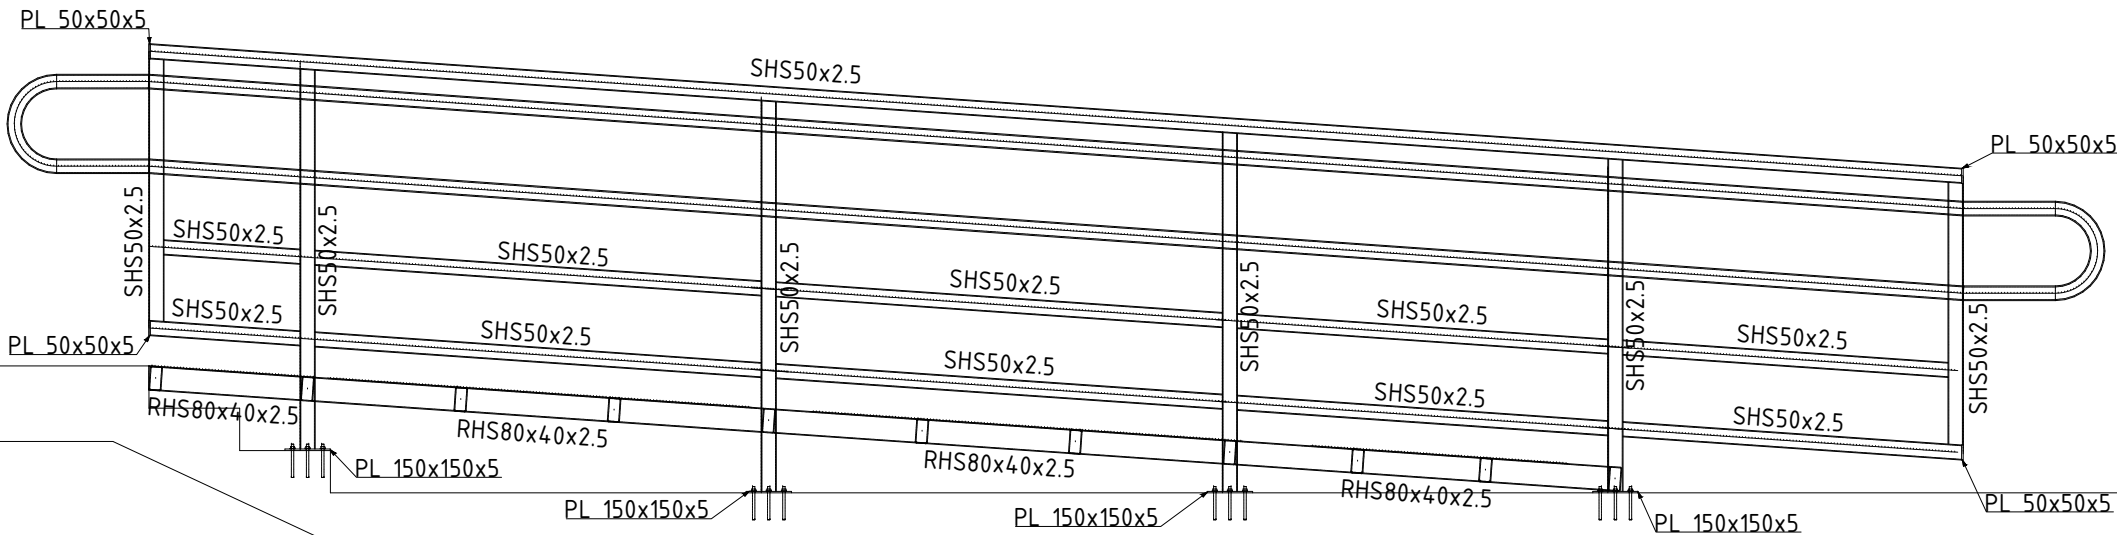

SECTION C-C

**MATERIAL PROPERTIES:**

\*YIELDING STRESS OF STEEL ELEMENTS:

- ALL PLATES: S275 (FY=275MPA).
- ALL HOLLOW SECTIONS: S275 (FY=275MPA).

**REVISIONS**

No	DESCRIPTION	DATE

KEY:



CIVIL  
**APQCA** versailles center.3rd floor  
sarba.jounieh.lebanon  
off +961-9-642531  
fax +961-9-642532

CLIENT  
NGO Shareq

PROJECT - LOCATION  
WHEELCHAIR RAMP

TITLE  
SECTIONS

SCALE 1:25	DATE 2024-02-27	FORMAT A3	SHEET S101
FILE S100-RAMP-REV01.DWG	PROJECT		REV 01

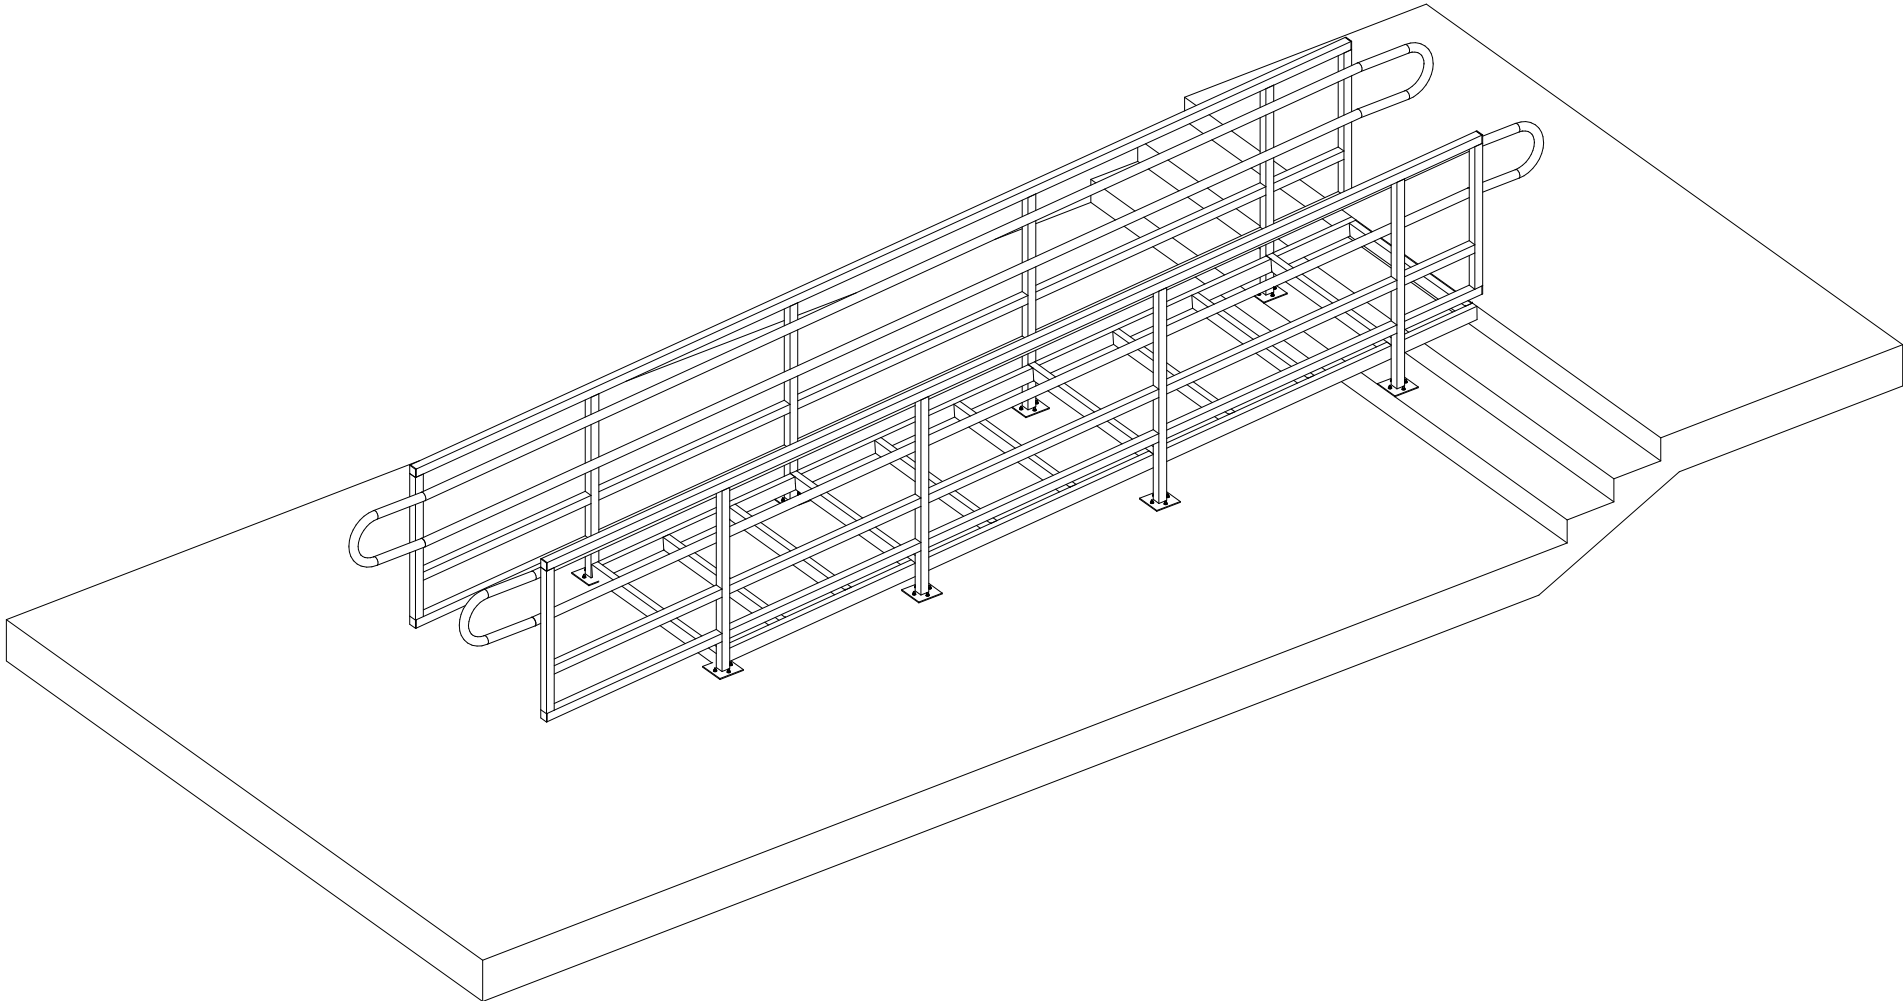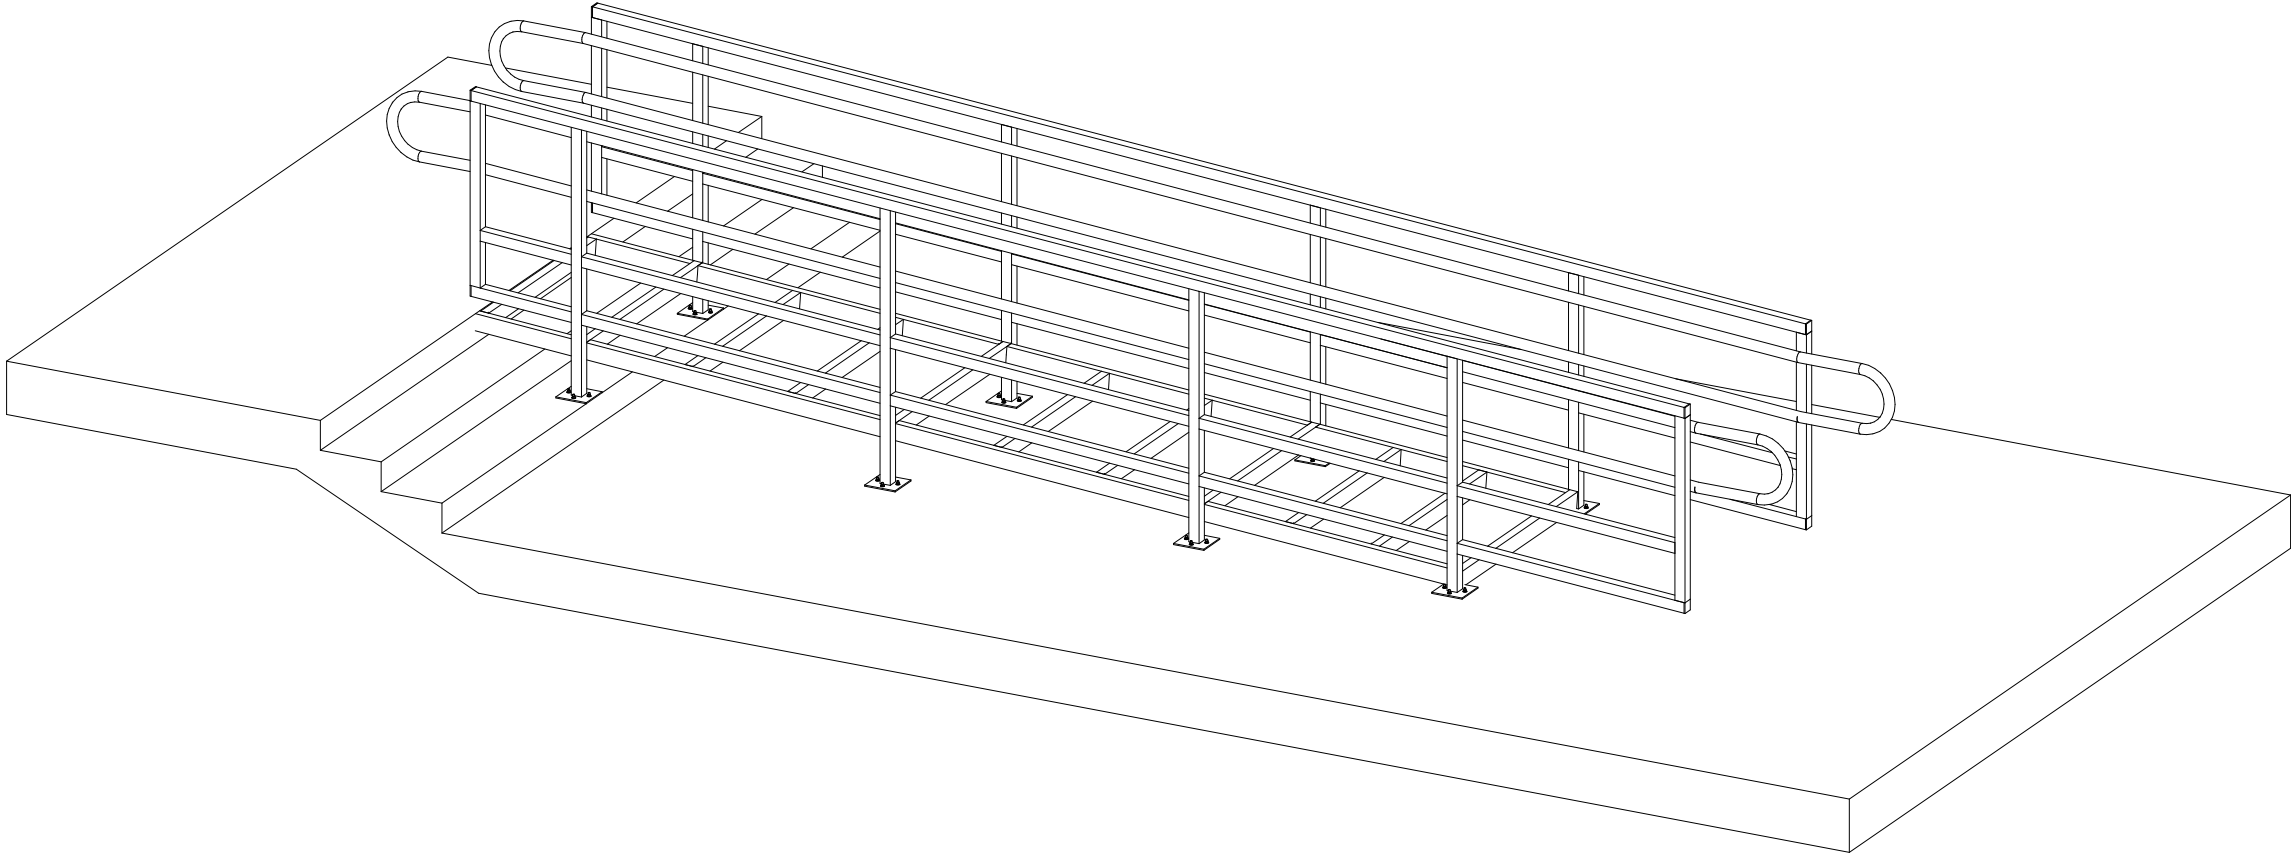

**MATERIAL PROPERTIES:**

\*YIELDING STRESS OF STEEL  
ELEMENTS:

- ALL PLATES:  
S275 (FY=275MPA).
- ALL HOLLOW SECTIONS:  
S275 (FY=275MPA).

**REVISIONS**

No	DESCRIPTION	DATE

KEY:


CIVIL  
**APOGA** versailles center.3rd floor  
sarba.jounieh.lebanon  
off +961-9-642531  
fax +961-9-642532

CLIENT  
NGO Shareq

PROJECT - LOCATION  
WHEELCHAIR RAMP

TITLE  
3D VIEWS (1/2)

SCALE NTS	DATE 2024-02-27	FORMAT A3	SHEET S102
FILE S100-RAMP-REV01.DWG	PROJECT	REV 01	

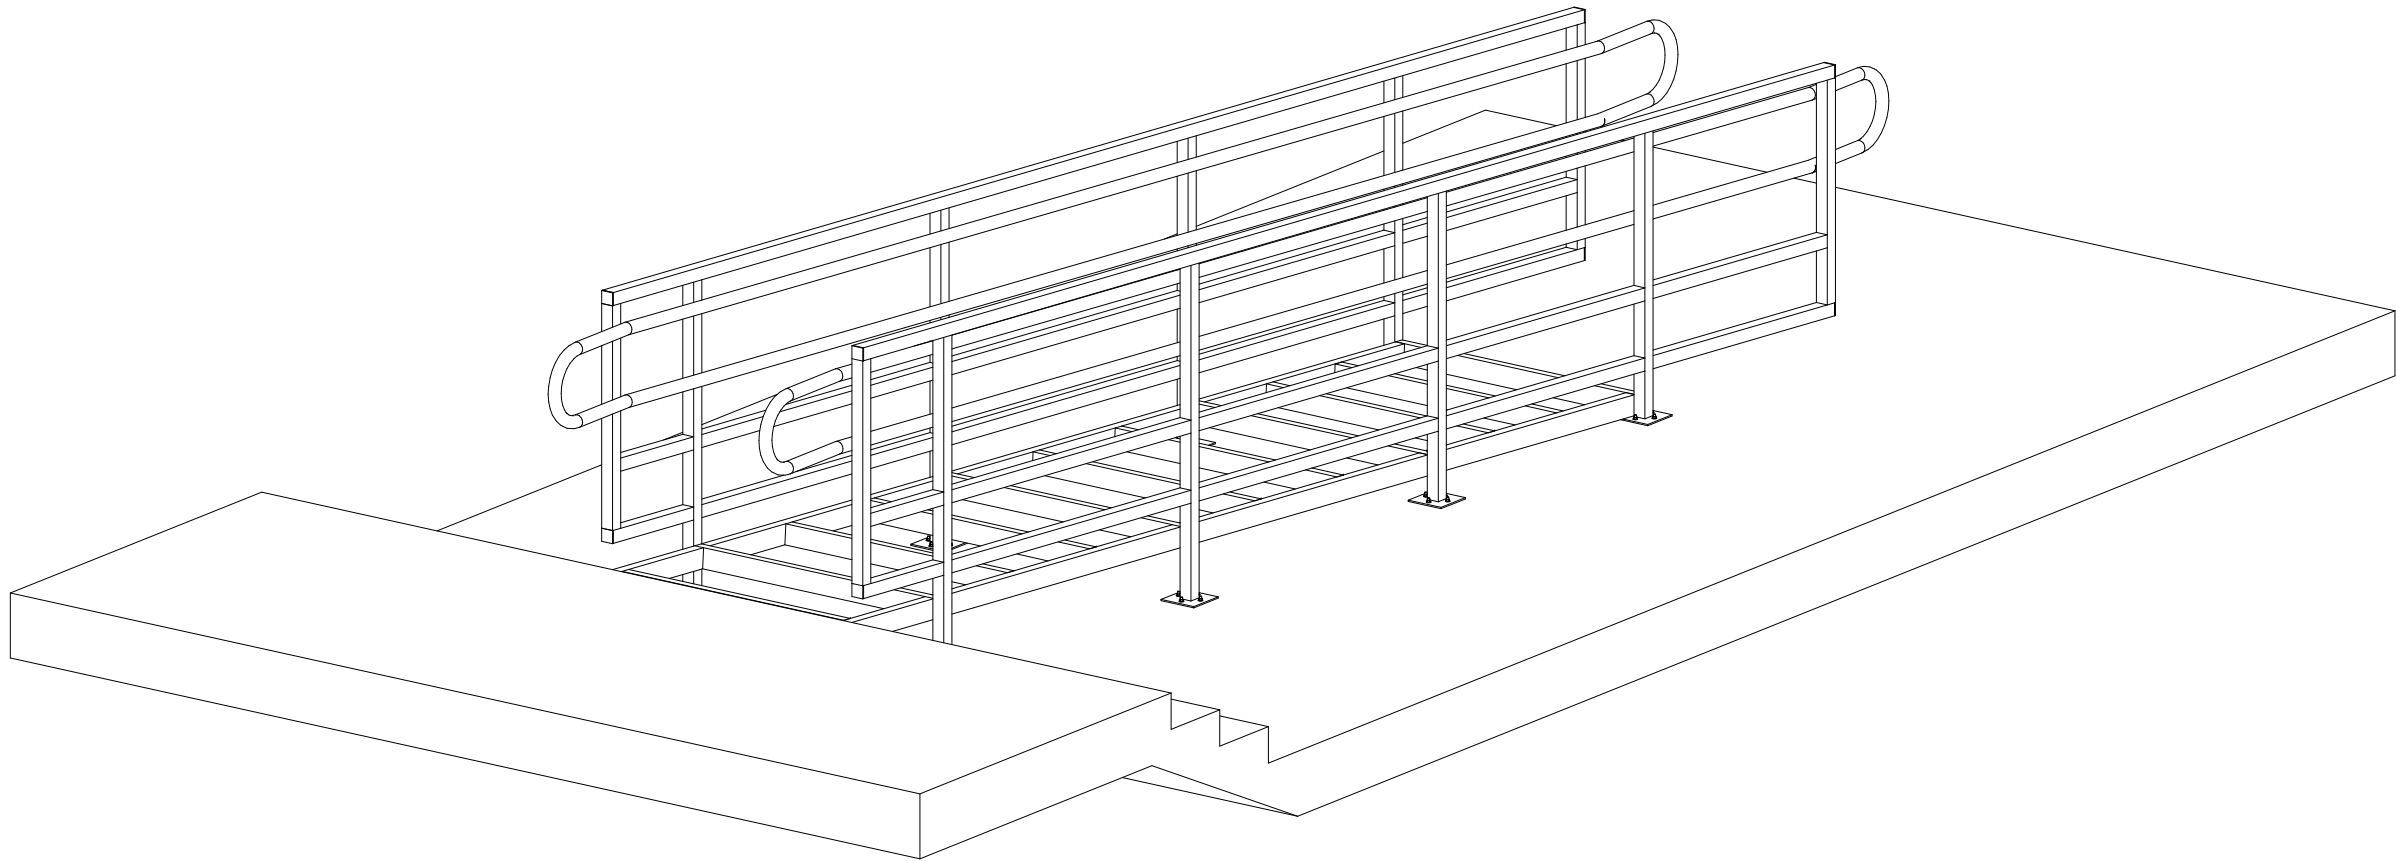

**MATERIAL PROPERTIES:**

\*YIELDING STRESS OF STEEL  
ELEMENTS:

- ALL PLATES:  
S275 (FY=275MPA).
- ALL HOLLOW SECTIONS:  
S275 (FY=275MPA).

**REVISIONS**

No	DESCRIPTION	DATE

KEY:

CIVIL  
**APOGA** versailles center.3rd floor  
sarba.jounieh.lebanon  
off +961-9-642531  
fax +961-9-642532

CLIENT  
NGO Shareq

PROJECT - LOCATION  
WHEELCHAIR RAMP

TITLE  
3D VIEWS (2/2)

SCALE	DATE	FORMAT	SHEET
NTS	2024-02-27	A3	S103
FILE	PROJECT		REV 01

S103-RAMP-REV01.DWG